




NORTH ELEVATION
SCALE 1:125

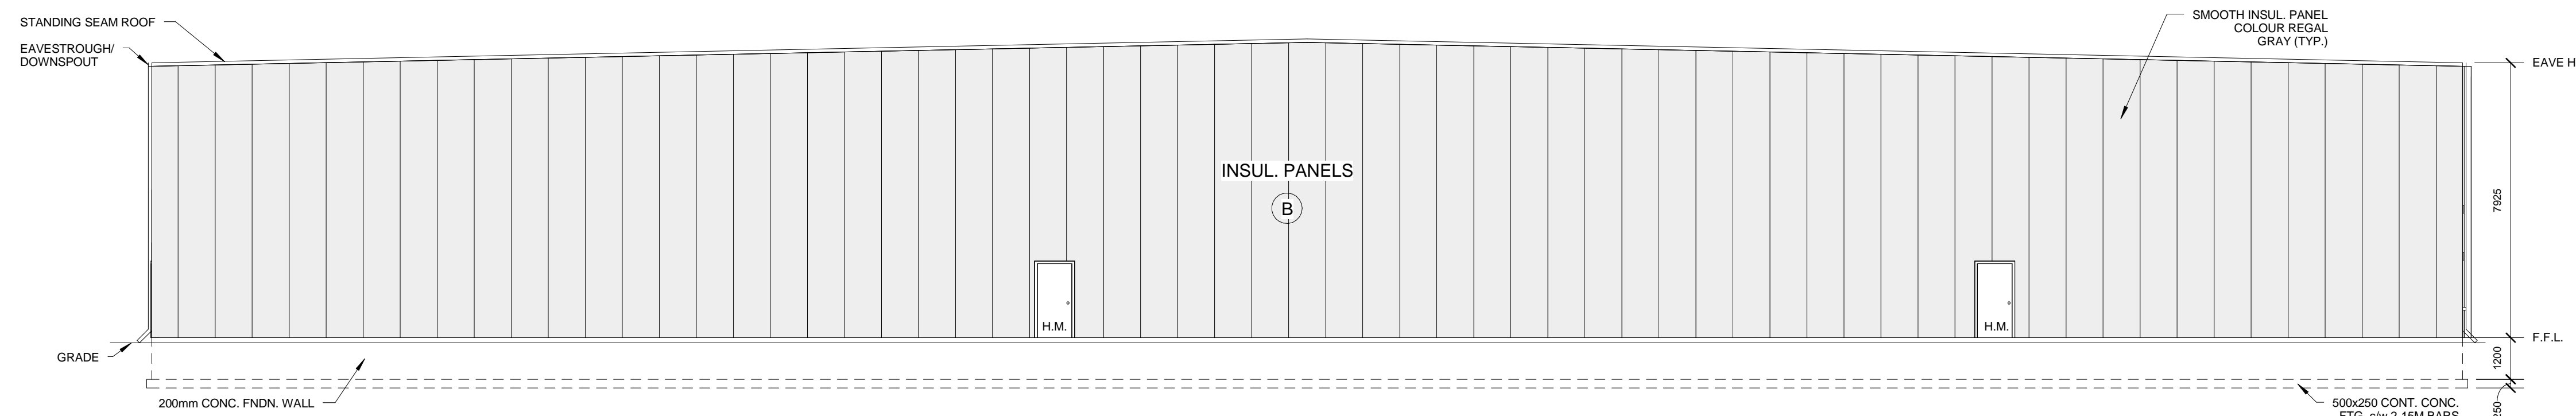

SOUTH ELEVATION
SCALE 1:125

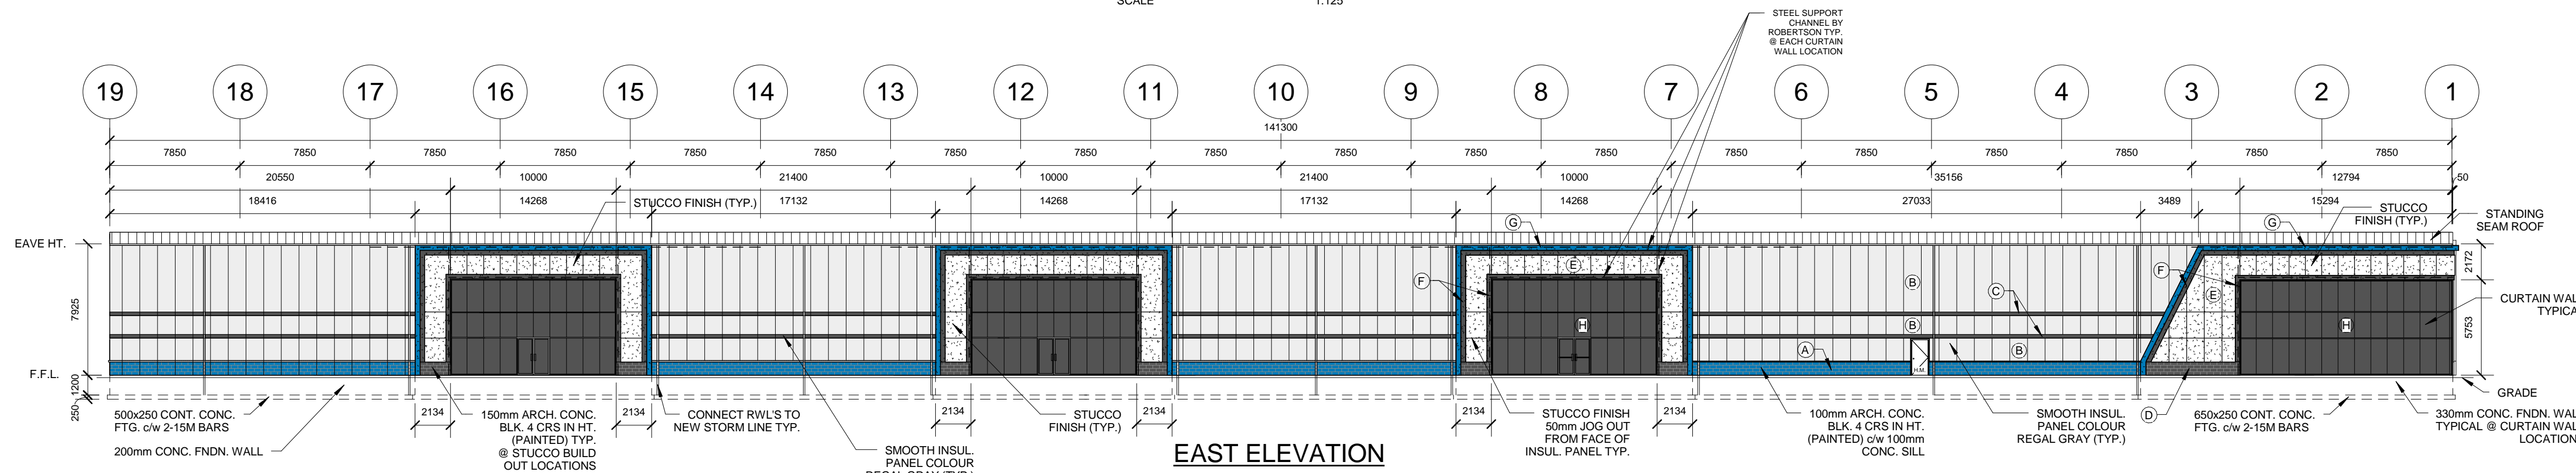

EAST ELEVATION
SCALE 1:250

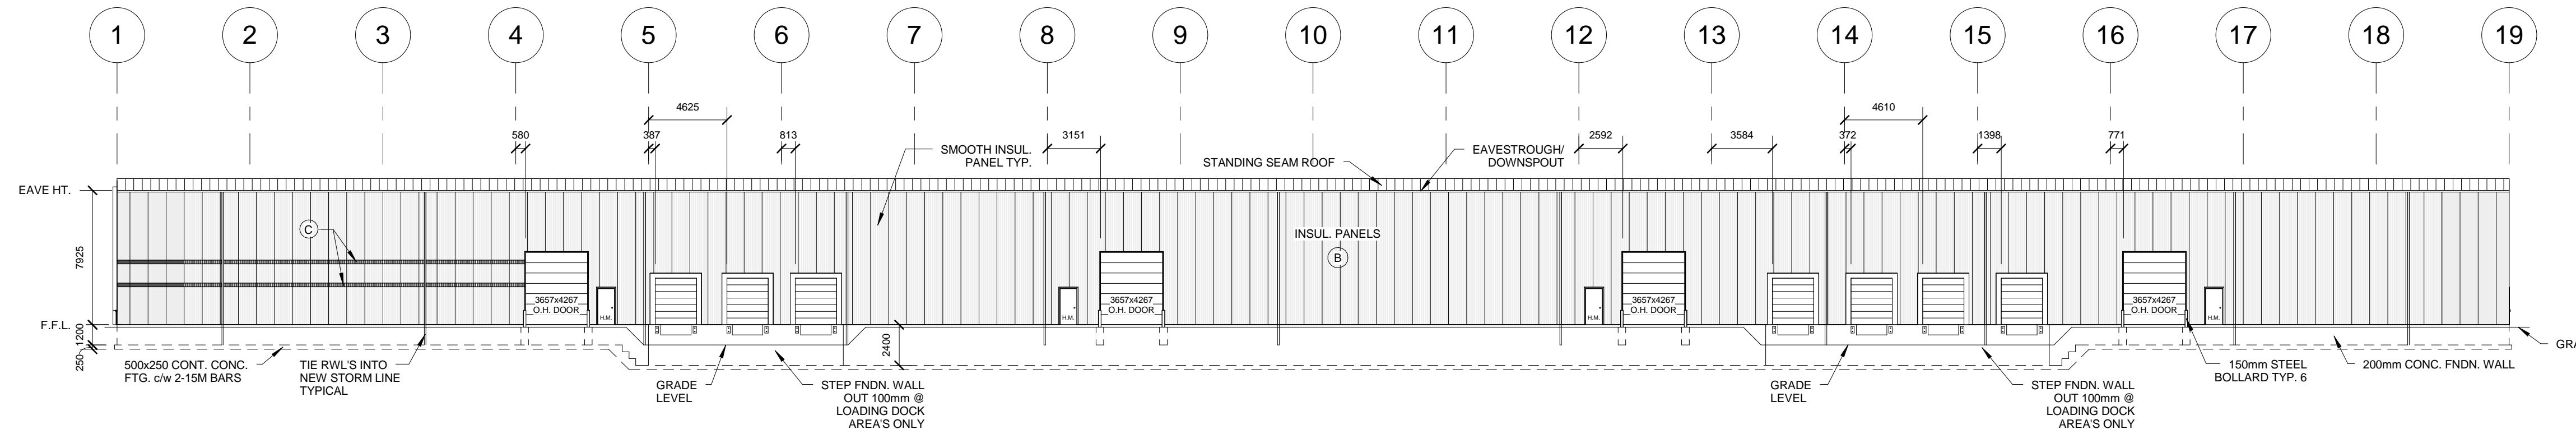

WEST ELEVATION
SCALE 1:250

GENERAL

THIS DRAWING IS PROPERTY OF LANCA CONTRACTING LIMITED. REPRODUCTION IN WHOLE, OR IN PART, IS NOT PERMITTED WITHOUT THE WRITTEN CONSENT OF LANCA CONTRACTING LIMITED.

MATERIAL LEGEND:

- A = SPLIT FACE CONCRETE BLOCK - PAINTED TO MATCH EIFS COLOUR 'G'
- B = ROBERTSON PANEL - COLOUR= REGAL GRAY
- C = METAL FLASHING 9" BANDS - COLOUR=CHARCOAL 16072 BY VICWEST
- D = SMOOTH FACE CONCRETE BLOCK - COLOUR=CHARCOAL 16072 BY VICWEST
- E = EIFS SYSTEM - COLOUR=103 NATURAL WHITE BY DRYVIT
- F = EIFS REVEAL - COLOUR TO MATCH CHARCOAL FLASHING BANDS
- G = EIFS 200mm FINISHED PROJECTION- COLOUR TO MATCH SLATE BLUE 16067 BY VICWEST
- H = SPANDRAL PANEL - COLOUR - CHARCOAL TO MATCH

| | | |
|-----|-------------------------|----------|
| 2 | ISSUED FOR CONSTRUCTION | 11/05/14 |
| 1 | ISSUED FOR PERMIT | 09/08/14 |
| No. | REVISION/ISSUE | DATE |



PROJECT:
PROPOSED 101,298 SQFT
INDUSTRIAL PRE-ENG BLDG.
IN: BRANTFORD, ONTARIO

ELEVATIONS

| | |
|---------------------|---------------------|
| PROJECT: 14-062 | SHEET: A2 |
| DATE: JUNE 03/14 | |
| DRAWN: APR | |